


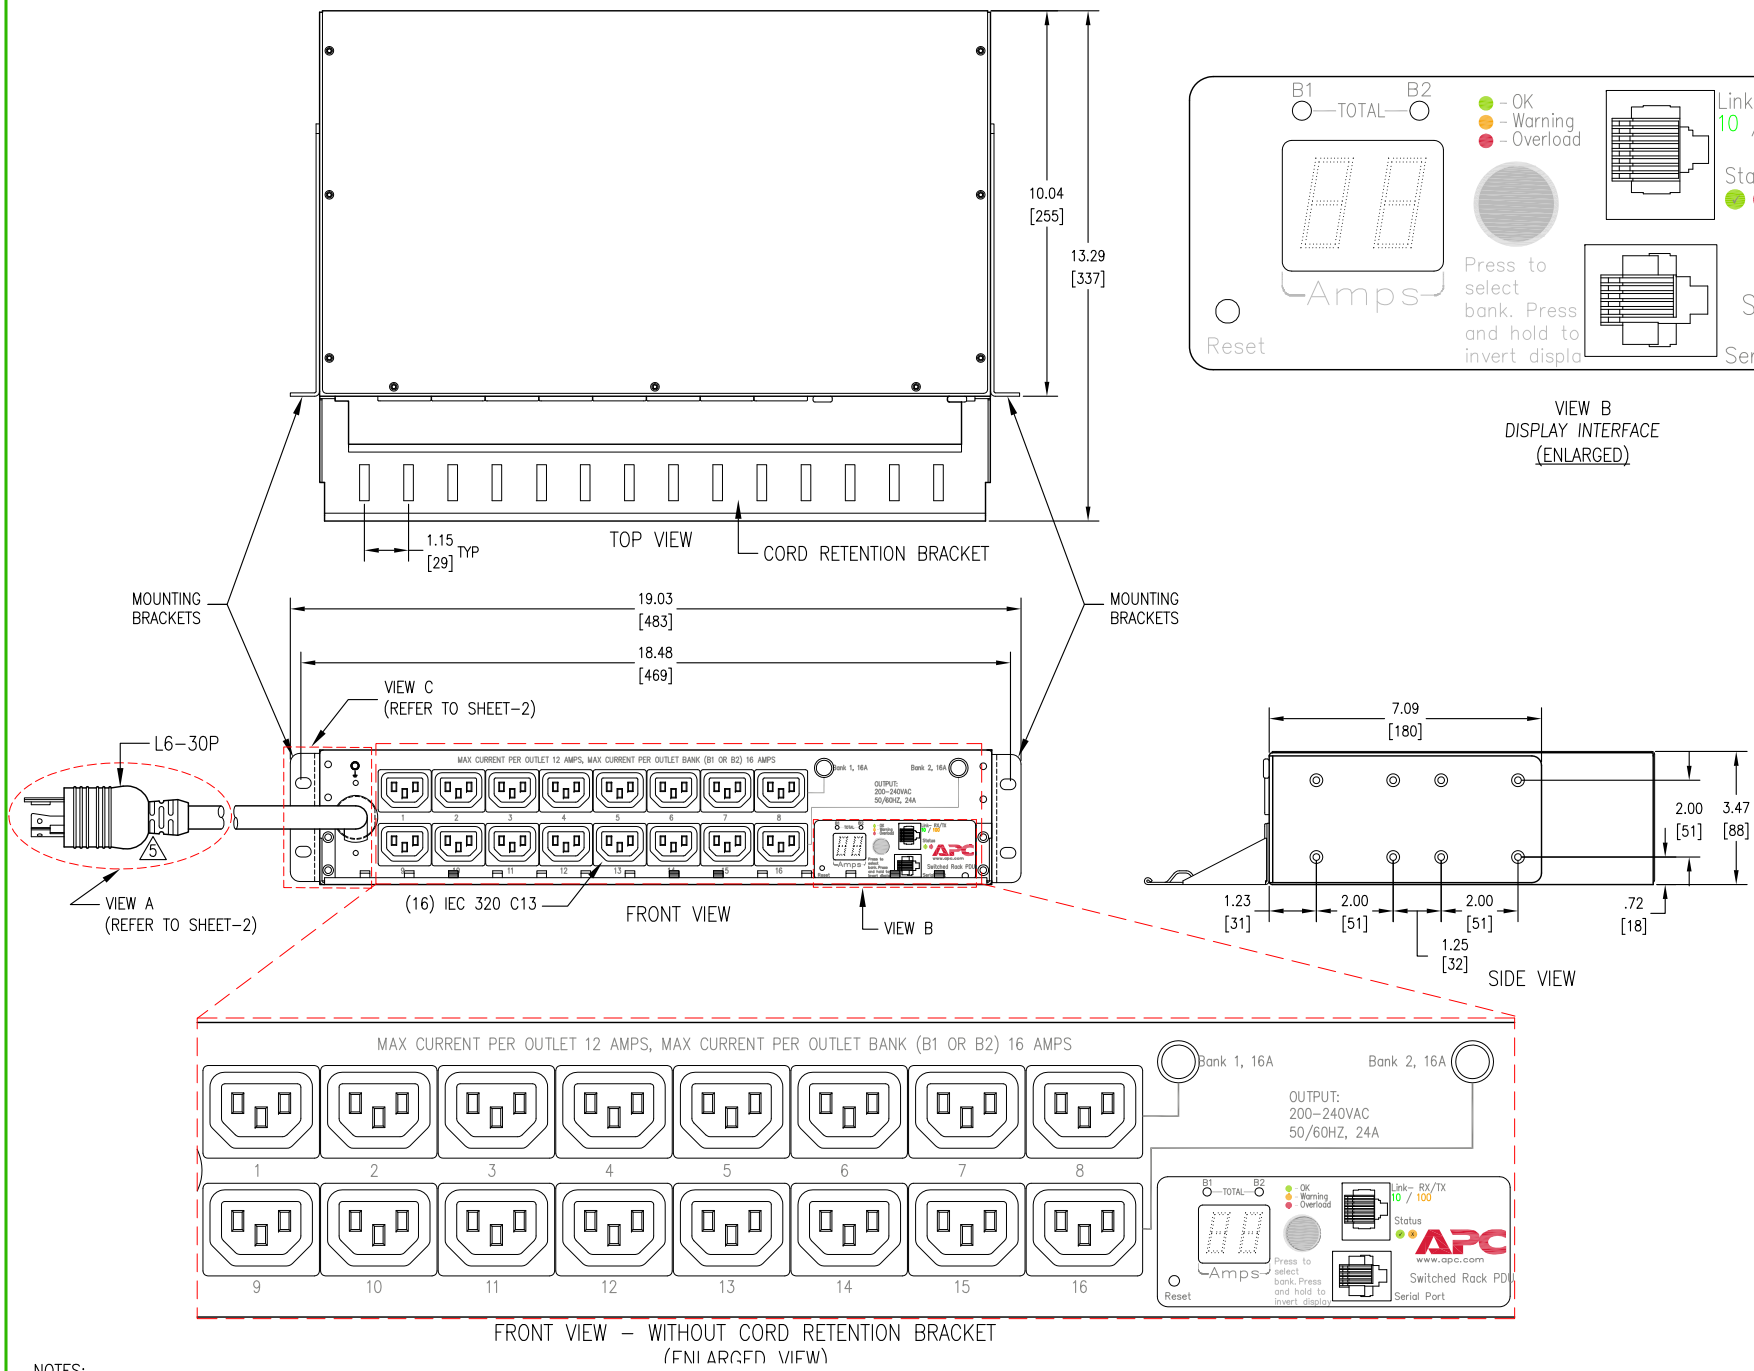

NOTES:

1. INSTALLATION SHALL COMPLY WITH ALL APPLICABLE NATIONAL, STATE AND LOCAL ELECTRICAL REGULATIONS.
2. REFER TO PRODUCT DOCUMENTATION FOR ADDITIONAL DETAILS PRIOR TO INSTALLATION AND SITE PREPARATION WORK.
3. ALL DIMENSIONS ARE IN INCHES [MILLIMETERS].
4. NET WEIGHT OF UNIT IS 13.90 lb [6.32kg].
- △ 5. LENGTH OF POWER CORD IS 144 inches [3658mm].


THIS DRAWING AND SPECIFICATIONS HEREIN ARE THE PROPERTY OF SCHNEIDER ELECTRIC AND SHALL NOT BE COPIED, REPRODUCED OR USED IN WHOLE OR IN PART, AS THE BASIS FOR THE MANUFACTURE OR SALE OF ITEMS WITHOUT WRITTEN PERMISSION FROM SCHNEIDER ELECTRIC. THIS DRAWING IS BASED UPON LATEST AVAILABLE INFORMATION AND IS SUBJECT TO CHANGE WITHOUT NOTICE.

Schneider Electric


TITLE: RACK, PDU, SWITCHED, 2U
 INPUT: 208VAC, 30A MAX, L6-30P
 OUTPUT: (16) IEC 320 C13
 DOUBLE POLE CIRCUIT BREAKERS
 MECHANICAL LAYOUT

PROJECT: STD SUBMITTAL DRAWINGS | SHEET 1 OF 2


DWG NO: AP7911B REV. 0
 DRAWN BY: JAYAPRAKASH 24-AUG-16
 ENGINEER: KATIE RICK 7-DEC-16
 APPROVED BY: KATIE RICK 7-DEC-16
 THIRD ANGLE PROJ

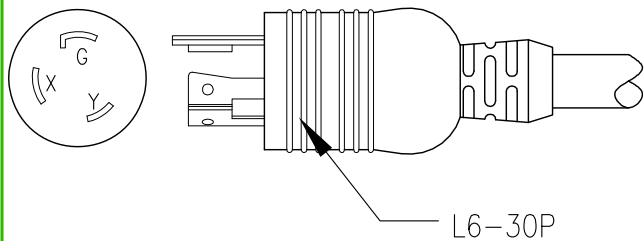

VIEW A
INPUT PLUG

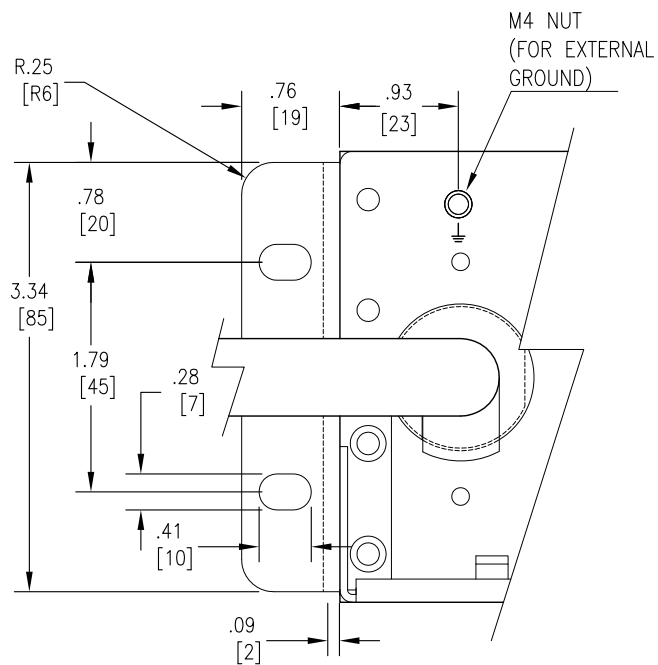

VIEW C
MOUNTING PLATE DETAIL

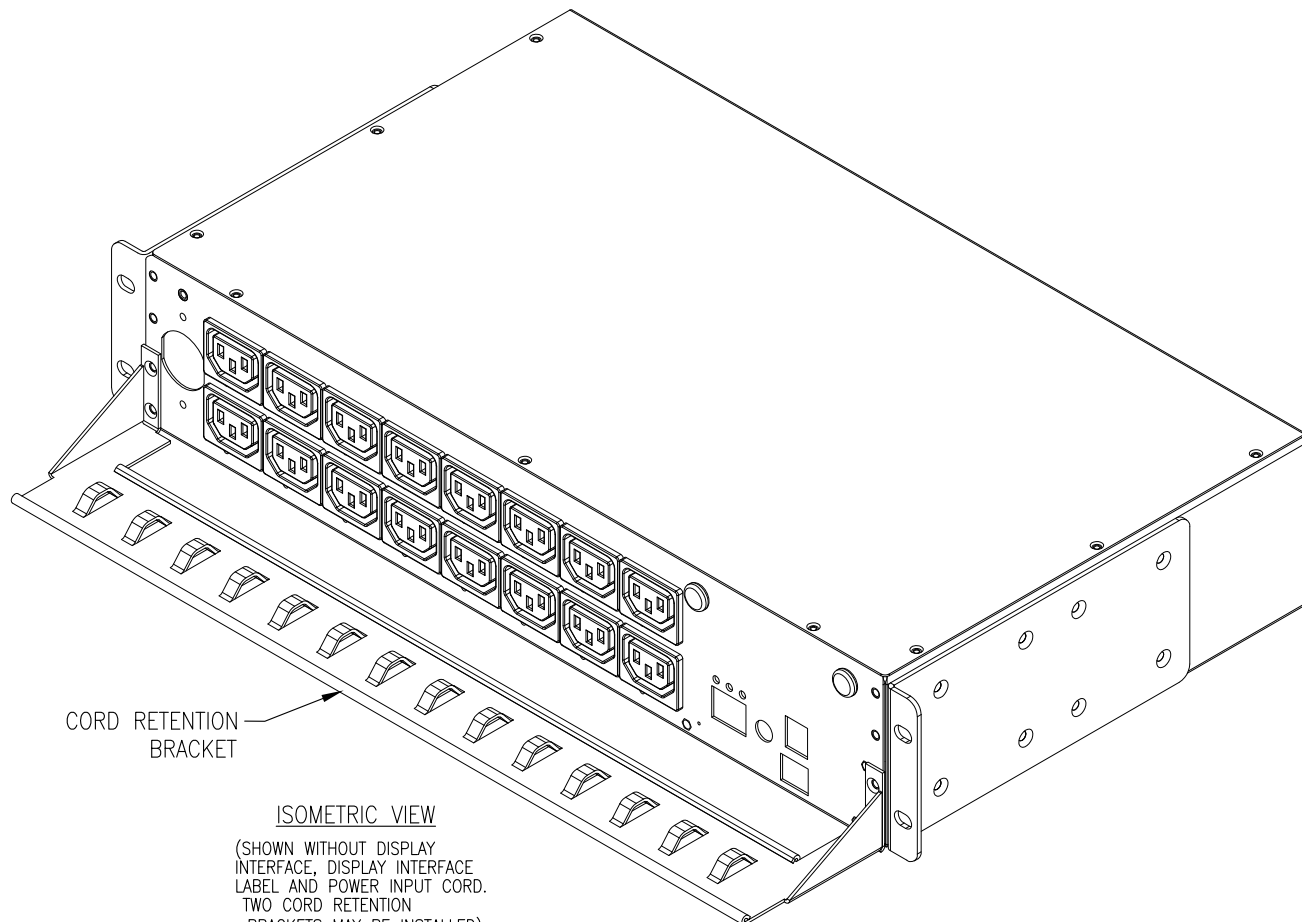

ISOMETRIC VIEW
(SHOWN WITHOUT DISPLAY
INTERFACE, DISPLAY INTERFACE
LABEL AND POWER INPUT CORD.
TWO CORD RETENTION
BRACKETS MAY BE INSTALLED).

NOTES:

1. INSTALLATION SHALL COMPLY WITH ALL APPLICABLE NATIONAL, STATE AND LOCAL ELECTRICAL REGULATIONS.
2. REFER TO PRODUCT DOCUMENTATION FOR ADDITIONAL DETAILS PRIOR TO INSTALLATION AND SITE PREPARATION WORK
3. ALL DIMENSIONS ARE IN INCHES [MILLIMETERS].

THIS DRAWING AND SPECIFICATIONS HEREIN ARE THE PROPERTY OF SCHNEIDER ELECTRIC AND SHALL NOT BE COPIED, REPRODUCED OR USED IN WHOLE OR IN PART, AS THE BASIS FOR THE MANUFACTURE OR SALE OF ITEMS WITHOUT WRITTEN PERMISSION FROM SCHNEIDER ELECTRIC. THIS DRAWING IS BASED UPON LATEST AVAILABLE INFORMATION AND IS SUBJECT TO CHANGE WITHOUT NOTICE.

Schneider
Electric

TITLE: RACK, PDU, SWITCHED, 2U
INPUT: 208VAC, 30A MAX, L6-30P
OUTPUT: (16) IEC 320 C13
DOUBLE POLE CIRCUIT BREAKERS
ISOMETRIC AND DETAIL VIEWS

PROJECT: STD SUBMITTAL DRAWINGS | SHEET 2 OF 2

DWG NO: AP7911B

DRAWN BY: JAYAPRAKASH 24-AUG-16

ENGINEER: KATIE RICK 7-DEC-16

APPROVED BY: KATIE RICK 7-DEC-16

REV. 0

THIRD

ANGLE

PROJ