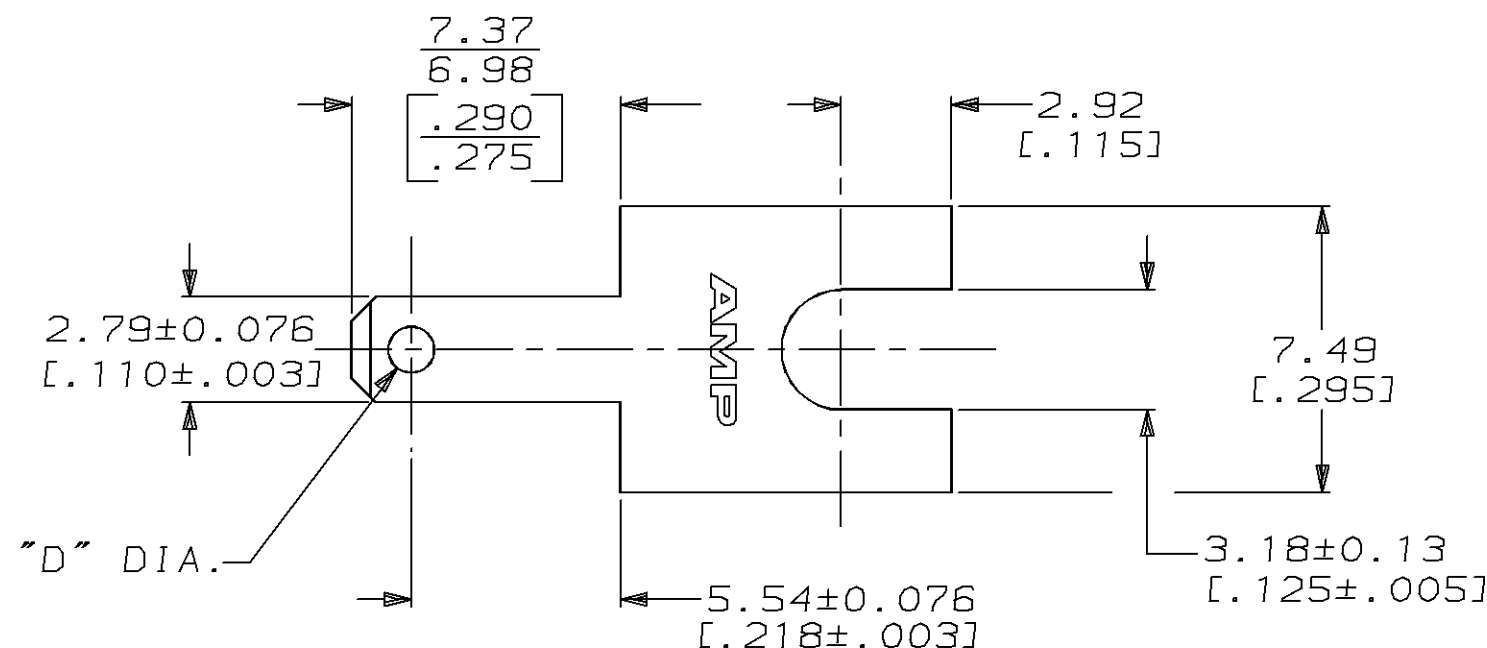


- 1 SUPPLIED IN LOOSE PIECE.
- 2 DIMPLE ON BOTH SIDES.
- 3 DIMPLE ON ONE SIDE ONLY.
- 4 TIN PLATE 0.002032 [.000080] MIN.

|                                            |   |                                                                                           |   |       |                    |
|--------------------------------------------|---|-------------------------------------------------------------------------------------------|---|-------|--------------------|
|                                            | NO HOLE OR DIMPLE   | TIN  | 0.46±0.018 [.018±.0007]   | BRASS | 1-62061-0          |
| OBSOLETE                                   |  1.22 [.048] DIMPLE                                         | NONE                                                                                      | 0.81±0.007 [.032±.0003]   | BRASS | <del>62061-9</del> |
| OBSOLETE                                   |  1.22 [.048] DIMPLE                                         | NONE                                                                                      | 0.51±0.007 [.020±.0003]   | BRASS | <del>62061-8</del> |
| OBSOLETE                                   |  1.22 [.048] DIMPLE                                         | NONE                                                                                      | 0.41±0.007 [.016±.0003]   | BRASS | <del>62061-7</del> |
| OBSOLETE                                   |  1.22 [.048] DIMPLE                                         | NONE                                                                                      | 0.81±0.007 [.032±.0003]   | BRASS | <del>62061-6</del> |
| OBSOLETE                                   |  1.22 [.048] DIMPLE                                         | NONE                                                                                      | 0.51±0.007 [.020±.0003]   | BRASS | <del>62061-5</del> |
| OBSOLETE                                   |  1.22 [.048] DIMPLE                                         | NONE                                                                                      | 0.41±0.007 [.016±.0003]   | BRASS | <del>62061-4</del> |
|                                            | 1.22 [.048] HOLE   | NONE                                                                                      | 0.41±0.007 [.016±.0003]   | BRASS | 62061-3            |
|                                            | 1.22 [.048] HOLE   | NONE                                                                                      | 0.81±0.007 [.032±.0003]   | BRASS | 62061-2            |
|                                            | 1.22 [.048] HOLE   | NONE                                                                                      | 0.51±0.007 [.020±.0003]   | BRASS | 62061-1            |
|                                            | "D" DIA ±0.07 [.003]   | FINISH                                                                                    | MATERIAL   |       | PART NO            |
|                                            | DO NOT SCALE PRINT.<br>UNLESS SPECIFIED<br>DIMENSIONS IN mm [INCHES]<br>TOLERANCES ON:<br>2 PLC DEC ± 0.25 [.010]<br>3 PLC DEC ± -<br>ANGLES ± - | DR 9/9/94<br>JR RUTH                                                                      |  AMP Incorporated<br>Harrisburg, PA 17105-3608             |       |                    |
|                                            |   | CHK 9/9/94<br>MS FEHER                                                                    |   |       |                    |
|                                            |   | APPD 9/9/94<br>P DESANTIS                                                                 | NAME<br><br>TAB, FASTON, 2.79 [.110] SERIES   |       |                    |
|                                            | MATERIAL<br><br>SEE TABLE   | APPD 9/9/94<br>R REINER                                                                   |   |       |                    |
|                                            |   | PRODUCT SPEC<br>-                                                                         | SIZE      CAGE CODE      DRAWING NO<br> 00779      C-62061 |       |                    |
|                                            | FINISH<br><br>SEE TABLE   | APPLICATION SPEC<br>-                                                                     | SHEET 5:1      SHEET 1 OF 1   |       |                    |
| NT FOR<br>CHANGE<br>ANIZATION<br>REVISION. |   | WEIGHT -                                                                                  |   |       |                    |