





LOC	DIST	REVISIONS					
		P	LTR	DESCRIPTION	DATE	DWN	APVD
			D	REV PER ECO-11-005194	15JUL11	PY	DE

- 1

TE INFO MARKED PER MIL-STD-130.
- 2

MARKED AS SHOWN IN RED INK.
- 3

THIS END MATES WITH TE PART NO. 859059-1.

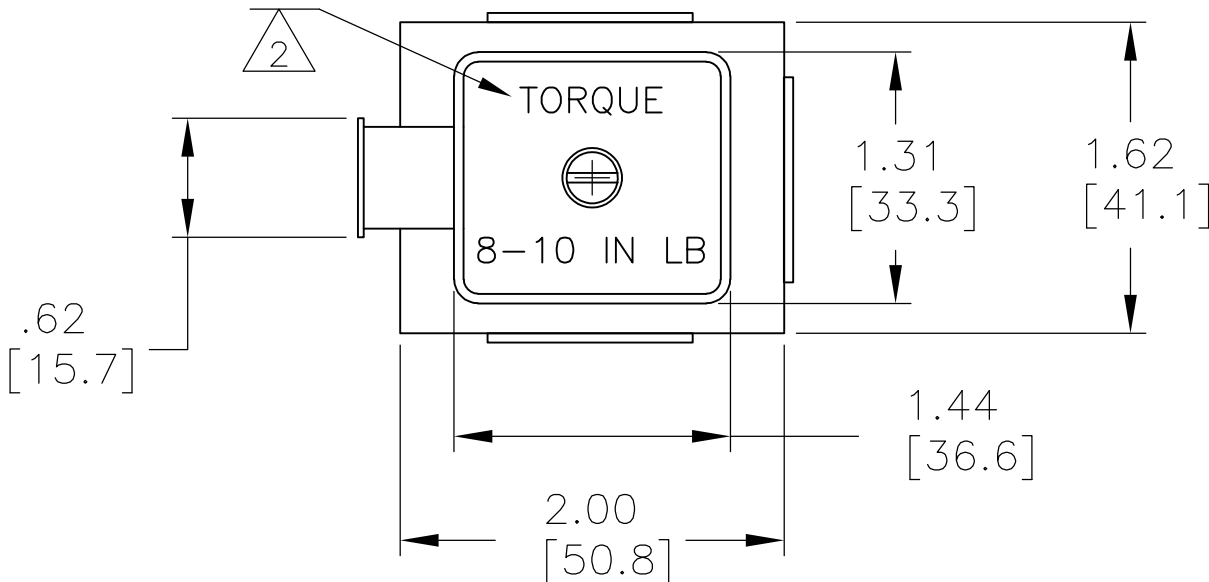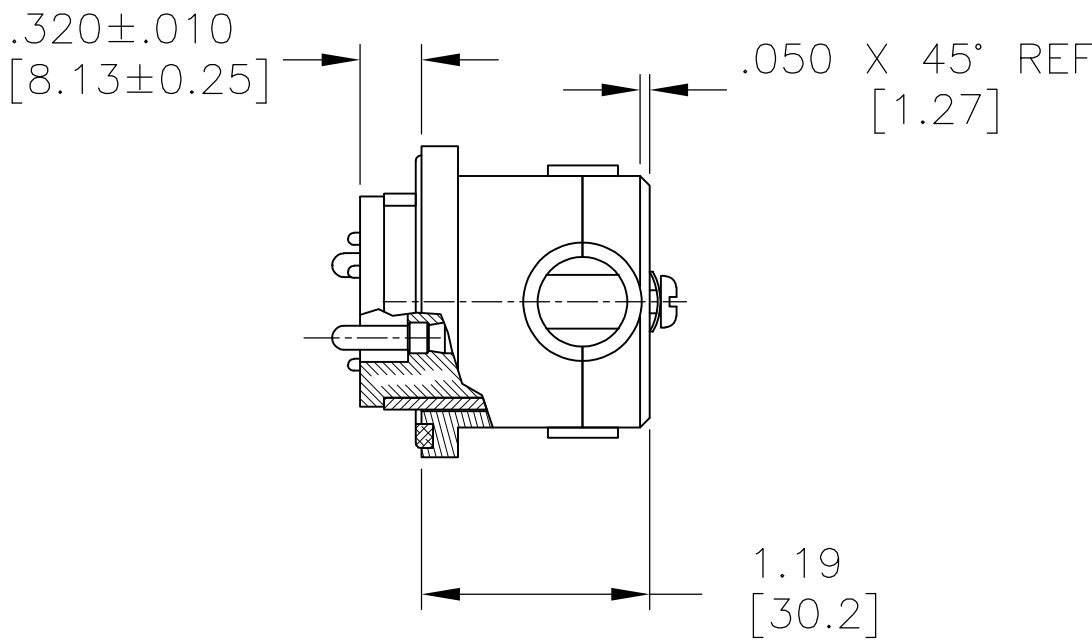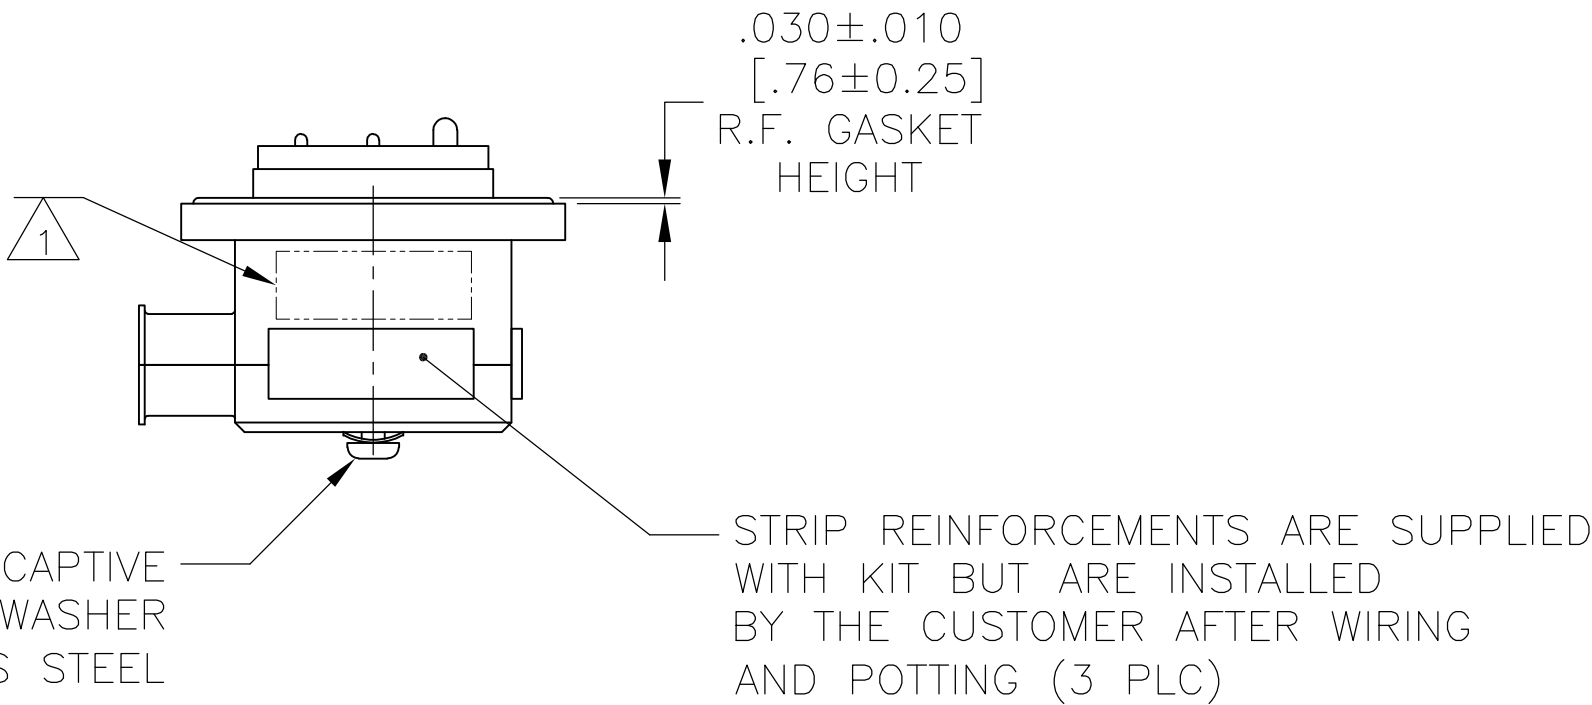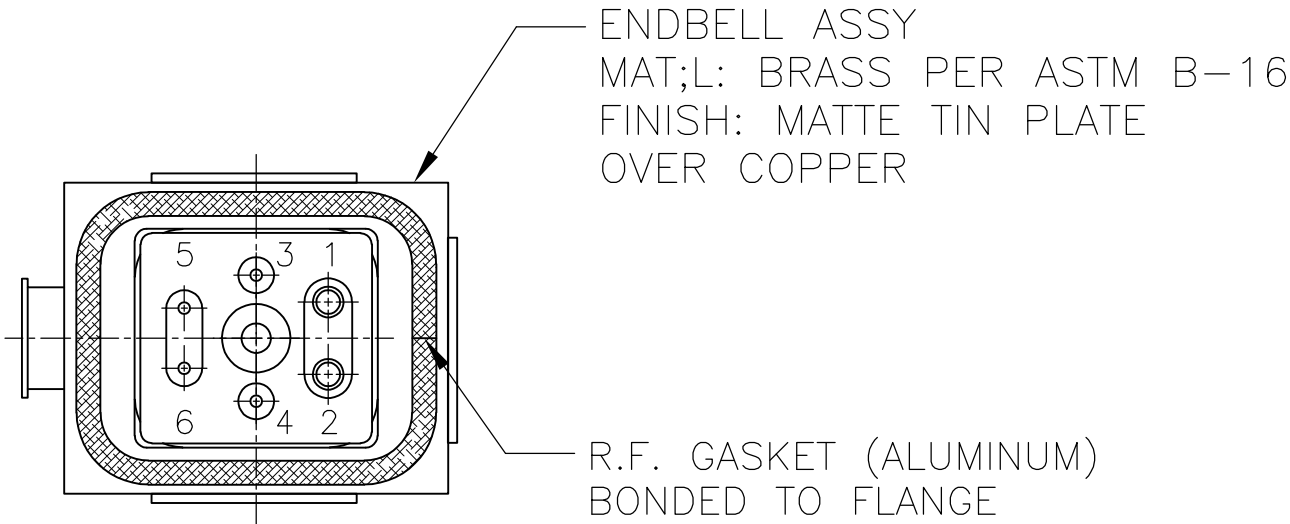

OBSOLETE	ELASTOMER FLOUROSILICONE MLDG. CMPD.	858057-3
	85/15 FLOUROSILICONE/ SILICONE MOLDING COMPOUND	858057-2
OBSOLETE	SILICONE RUBBER MLDG. CMPD.	858057-1
	MOLDED PLUG MATERIAL	PART NO.

THIS DRAWING IS A CONTROLLED DOCUMENT.		DWN C.C.THOMAS CHK D.EABY APVD D.EABY	6-4-09 6-4-09 6-4-09	 TE Connectivity				
DIMENSIONS: INCHES	TOLERANCES UNLESS OTHERWISE SPECIFIED:	PRODUCT SPEC	NAME PLUG AND ENDBELL ASSY,LGH					
	0 PLC ± -	—	SIZE		RESTRICTED TO —			
	1 PLC ± -	—	CAGE CODE					
	2 PLC ± .03 [0.8]	—	DRAWING NO					
	3 PLC ± -	APPLICATION SPEC	—					
	4 PLC ± -	—	—					
MATERIAL SEE CALLOUTS	FINISH SEE CALLOUTS	WEIGHT —	A2	00779	C=858057			
CUSTOMER DRAWING			SCALE	1:1	SHEET	1 of 1	REV	D