

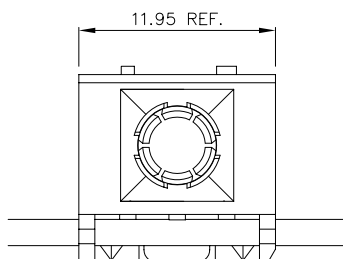
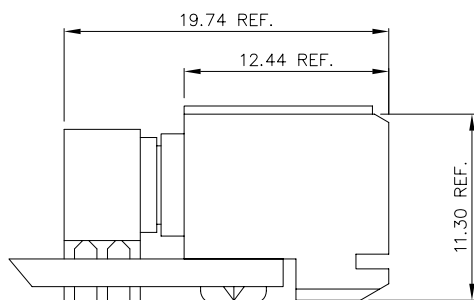
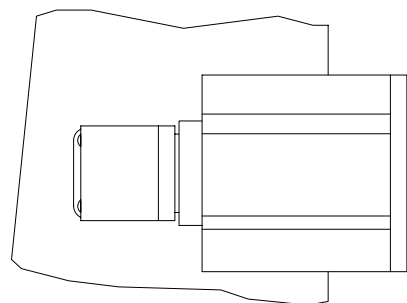


| PRODUCT NUMBER       | PCB THICKNESS    |
|----------------------|------------------|
| 91877-001            | 1.6MM            |
| 91877-002            | 2.4MM            |
| <del>91877-003</del> | <del>2.4MM</del> |
| 91877-001LF          | 1.6MM            |
| 91877-002LF          | 2.4MM            |

OBSOLETE USE 91877-002

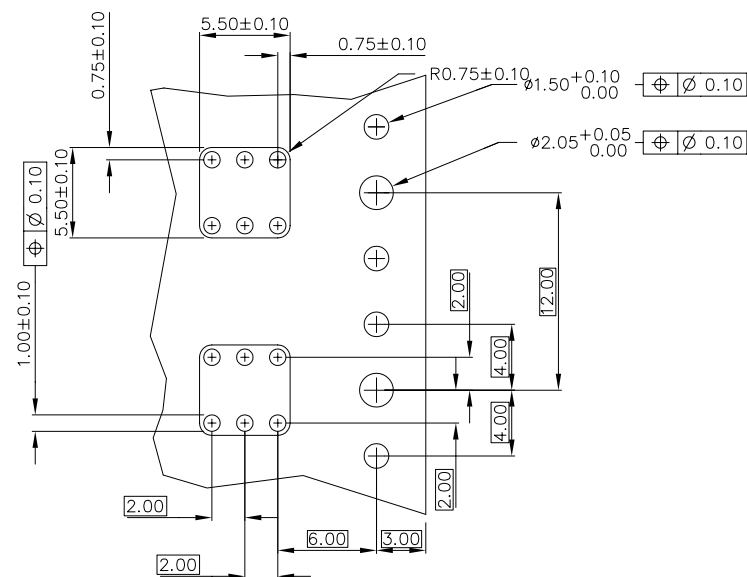

SEE NOTE 2

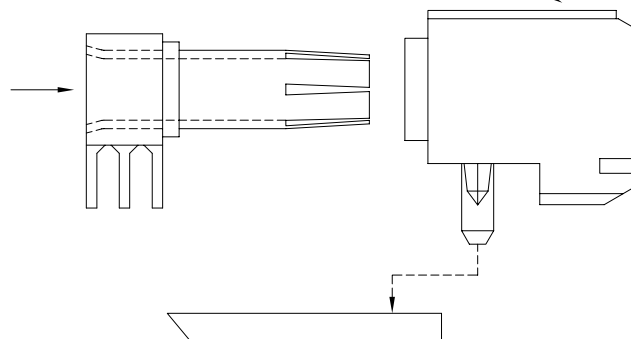

RECOMMENDED HOLE PATTERN  
COMPONENT SIDE

NOTE:

- HOUSING SHOWN FOR APPLICATION CLARITY AND DOES NOT COME WITH R.A.RECEPTACLE POWER CONTACT
- 4 ROW HSG W/HEAT STAKE PEG: P/N 70292-101  
4 ROW HSG W/PRESS PEG: P/N 89092-101  
5 ROW HSG W/HEAT STAKE PEG: P/N 73477-101  
5 ROW HSG W/PRESS PEG: P/N 73478-101
- RECEPTACLE CONTACT PLATING:  
GOLD OVER NICKEL
- PLATING ON TAILS OF 91877-YYY IS SnPb  
PLATING ON TAILS OF 91877-YYLF IS Sn (LEAD FREE)
- IF P/N IS "LF" THE PRODUCT MEETS EUROPEAN UNION DIRECTIVES AND OTHER COUNTRY REGULATION AS DESCRIBED IN GS-22-008.

|             |          |          |    |            |                                       |                     |                  |                                                                                       |                                                                                       |                |              |  |      |
|-------------|----------|----------|----|------------|---------------------------------------|---------------------|------------------|---------------------------------------------------------------------------------------|---------------------------------------------------------------------------------------|----------------|--------------|--|------|
| mat'l. code |          |          |    | surface    |                                       | tolerance           |                  | projection                                                                            |                                                                                       | product family |              |  |      |
| -           |          |          |    | ISO 1302 ✓ |                                       | ISO 406<br>ISO 1101 |                  |  |                                                                                       | METRAL (tm)    |              |  |      |
| ltr         | ecn      | no       | dr | date       | tolerances unless otherwise specified |                     |                  |                                                                                       |  | title          |              |  |      |
| B           | v31676   | SCS      |    | 9/08/93    | angles                                | linear              | xx ±.01/.3       | R.A. PASS-THRU<br>POWER CONTACT                                                       |                                                                                       |                |              |  |      |
| C           | v60188   | CSC      |    | 2/02/96    |                                       |                     | xxx ±.005/.13    | scale 1:1                                                                             |                                                                                       |                |              |  |      |
| D           | v01818   | JWS      |    | 7/17/00    | 0°±2'                                 |                     | xxxx ±.0020/.050 |                                                                                       |                                                                                       |                |              |  |      |
| E           | v02928   | JWS      |    | 12/12/00   | dr                                    | STU STONER          | 11/01/91         |  | dwg no                                                                                |                | sheet 1 of 1 |  | size |
| F           | v04-1176 | TAB      |    | 12/14/04   | enr                                   | R. DOUTRICH         | 11/01/91         |                                                                                       | 91877                                                                                 |                |              |  | A.   |
| G           | M06-0156 | MHT      |    | 4/13/06    | chr                                   | STU STONER          | 11/01/91         |                                                                                       |                                                                                       |                |              |  |      |
| H           | M06-0286 | MNR      |    | 7/27/06    | appd                                  | STU STONER          | 11/01/91         |                                                                                       |                                                                                       |                |              |  |      |
| sheet       |          | revision |    | H          |                                       |                     |                  |                                                                                       |                                                                                       |                |              |  |      |
| index       |          | sheet    |    | 1          |                                       |                     |                  |                                                                                       |                                                                                       |                |              |  |      |