
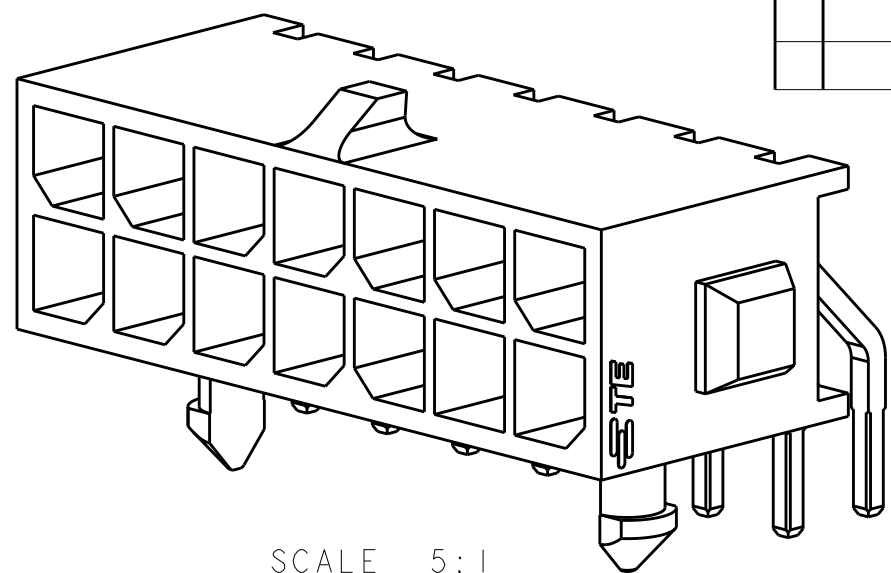
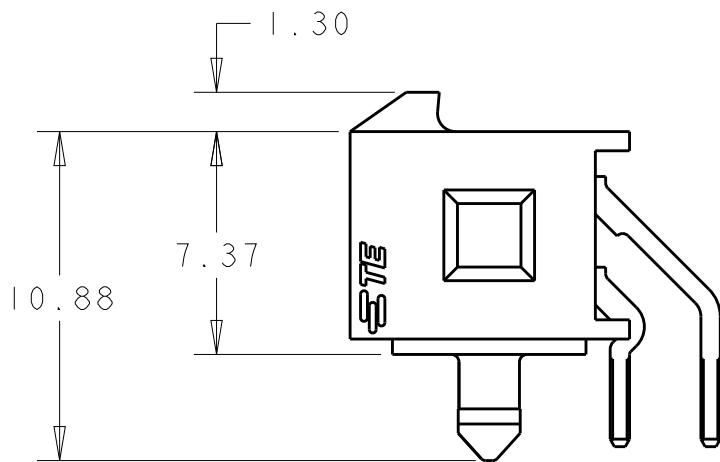


D


C

B


A

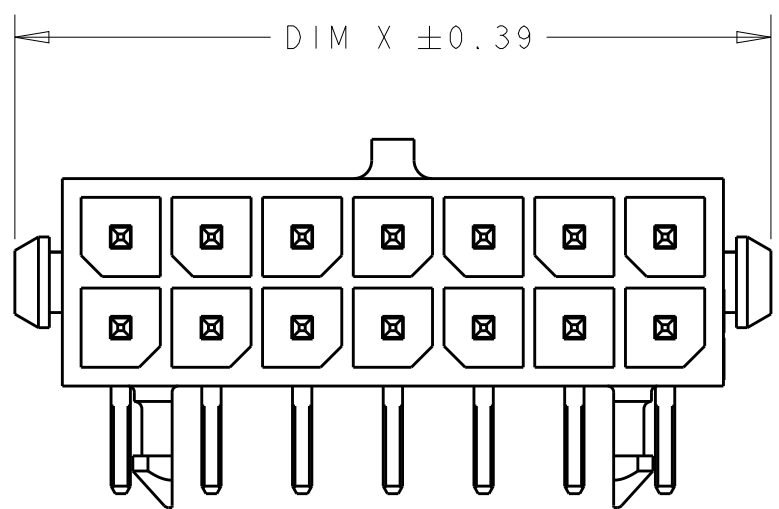

SCALE 5:1

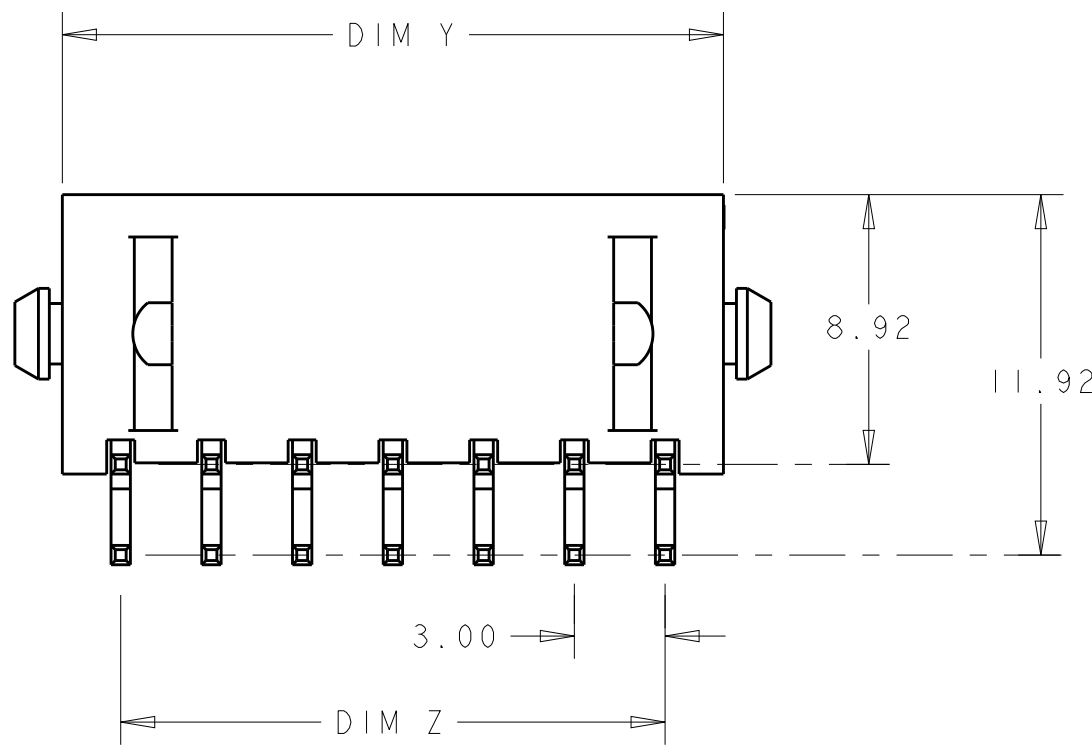

- 1 MATERIAL;  
CONTACTS - BRASS.  
HOUSING - UL 94V-0 RATED HIGH TEMP NYLON, COLOR; BLACK.
- 2 FINISH;  
CONTACTS - 2.54µm MINIMUM TIN-LEAD OVER 1.27µm MINIMUM NICKEL.
- 4 RECOMMENDED PC BOARD THICKNESS OF 1.57.
- 5 FINISH;  
CONTACTS - 2.54µm MINIMUM MATTE TIN OVER 1.27µm MINIMUM NICKEL.

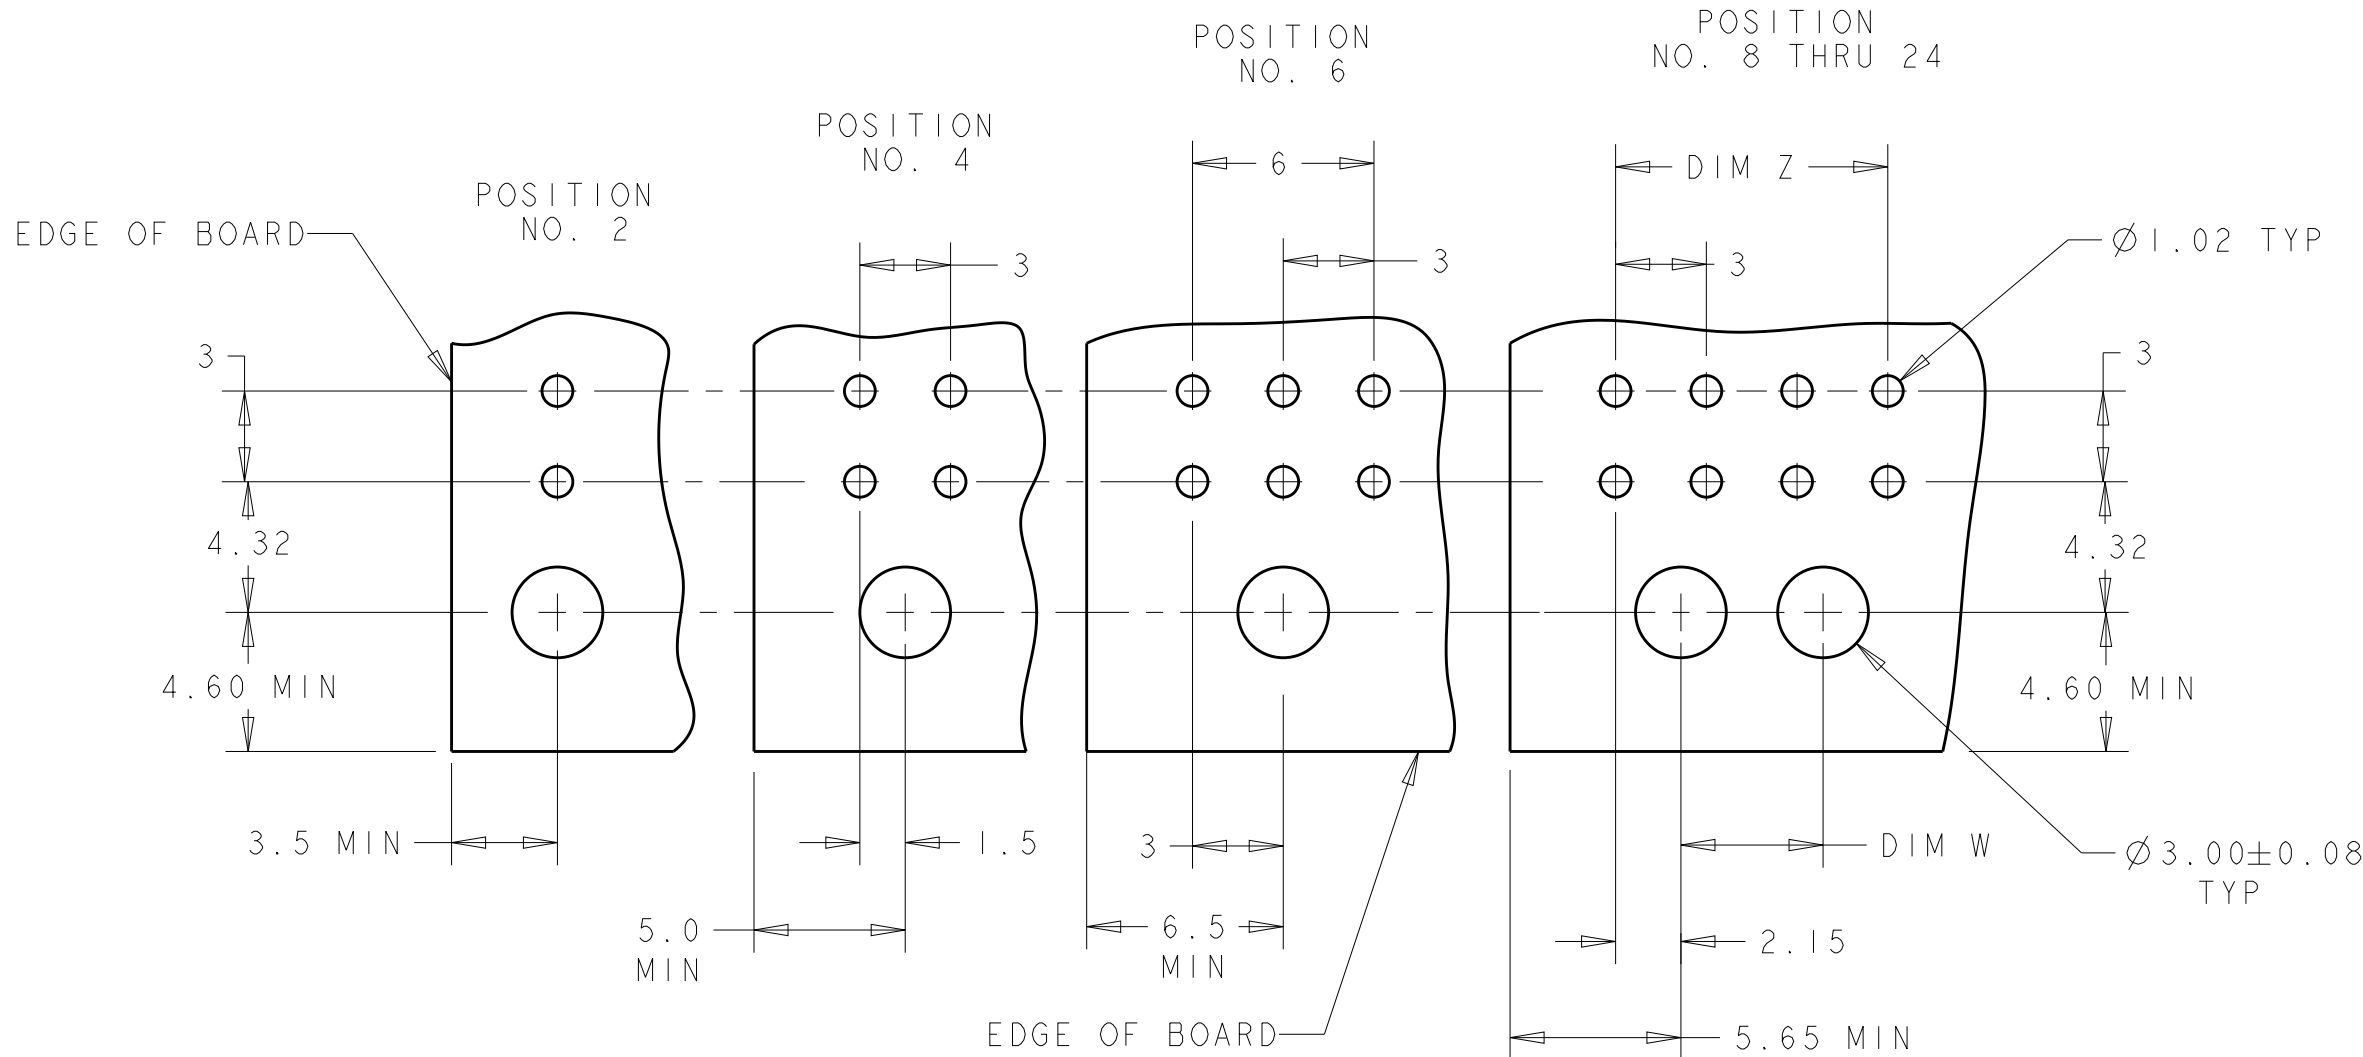

RECOMMENDED PCB LAYOUT (COMPONENT SIDE)

|        |       |       |       |       |              |                       |
|--------|-------|-------|-------|-------|--------------|-----------------------|
| 5      | 36.86 | 28.70 | 33.00 | 40.00 | 24           | 5-794618-4            |
|        | 33.86 | 25.70 | 30.00 | 37.00 | 22           | 5-794618-2            |
|        | 30.86 | 22.70 | 27.00 | 34.00 | 20           | 5-794618-0            |
|        | 27.86 | 19.70 | 24.00 | 31.00 | 18           | 4-794618-8            |
|        | 24.86 | 16.70 | 21.00 | 28.00 | 16           | 4-794618-6            |
|        | 21.86 | 13.70 | 18.00 | 25.00 | 14           | 4-794618-4            |
|        | 18.86 | 10.70 | 15.00 | 22.00 | 12           | 4-794618-2            |
|        | 15.86 | 7.70  | 12.00 | 19.00 | 10           | 4-794618-0            |
|        | 12.86 | 4.70  | 9.00  | 16.00 | 8            | 3-794618-8            |
|        | 9.86  | -     | 6.00  | 13.00 | 6            | 3-794618-6            |
|        | 6.86  | -     | 3.00  | 10.00 | 4            | 3-794618-4            |
|        | 3.86  | -     | -     | 7.00  | 2            | 3-794618-2            |
| 2      | 36.86 | 28.70 | 33.00 | 40.00 | 24           | <del>2-794618-4</del> |
|        | 33.86 | 25.70 | 30.00 | 37.00 | 22           | <del>2-794618-2</del> |
|        | 30.86 | 22.70 | 27.00 | 34.00 | 20           | <del>2-794618-0</del> |
|        | 27.86 | 19.70 | 24.00 | 31.00 | 18           | <del>1-794618-8</del> |
|        | 24.86 | 16.70 | 21.00 | 28.00 | 16           | <del>1-794618-6</del> |
|        | 21.86 | 13.70 | 18.00 | 25.00 | 14           | <del>1-794618-4</del> |
|        | 18.86 | 10.70 | 15.00 | 22.00 | 12           | <del>1-794618-2</del> |
|        | 15.86 | 7.70  | 12.00 | 19.00 | 10           | <del>1-794618-0</del> |
|        | 12.86 | 4.70  | 9.00  | 16.00 | 8            | <del>794618-8</del>   |
|        | 9.86  | -     | 6.00  | 13.00 | 6            | <del>794618-6</del>   |
|        | 6.86  | -     | 3.00  | 10.00 | 4            | <del>794618-4</del>   |
|        | 3.86  | -     | -     | 7.00  | 2            | <del>794618-2</del>   |
| FINISH | DIM Y | DIM W | DIM Z | DIM X | NO. OF POSN. | PART NUMBER           |

THIS DRAWING IS A CONTROLLED DOCUMENT.

DIMENSIONS:  
mm

MATERIAL

TOLERANCES UNLESS OTHERWISE SPECIFIED:

|        |           |
|--------|-----------|
| 0 PLC  | ±         |
| 1 PLC  | ±         |
| 2 PLC  | ±0.13     |
| 3 PLC  | ±         |
| 4 PLC  | ±         |
| ANGLES | ±         |
| FINISH | SEE TABLE |

DWN  
B. HAYMAKER  
CHK  
K. COBLE  
APVD  
K. COBLE

12AUG99  
12AUG99  
12AUG99

PRODUCT SPEC  
-  
APPLICATION SPEC  
-  
WEIGHT  
-

CUSTOMER DRAWING

TE Connectivity

NAME  
THRU-HOLE, R/A, TIN HEADER,  
PLASTIC BOARDLOCK, DUAL ROW,  
MICRO MATE-N-LOK™

SIZE  
A2

CAGE CODE  
b0779

DRAWING NO  
C-794618

RESTRICTED TO  
-

SCALE  
4:1

SHEET  
1

OF  
1

REV  
F2