

--	--	

D

C

B




A

D

C

B

A

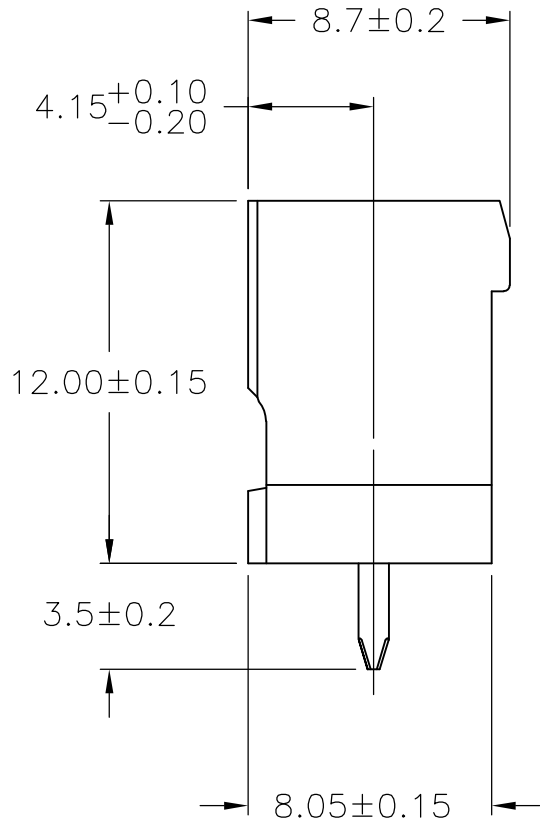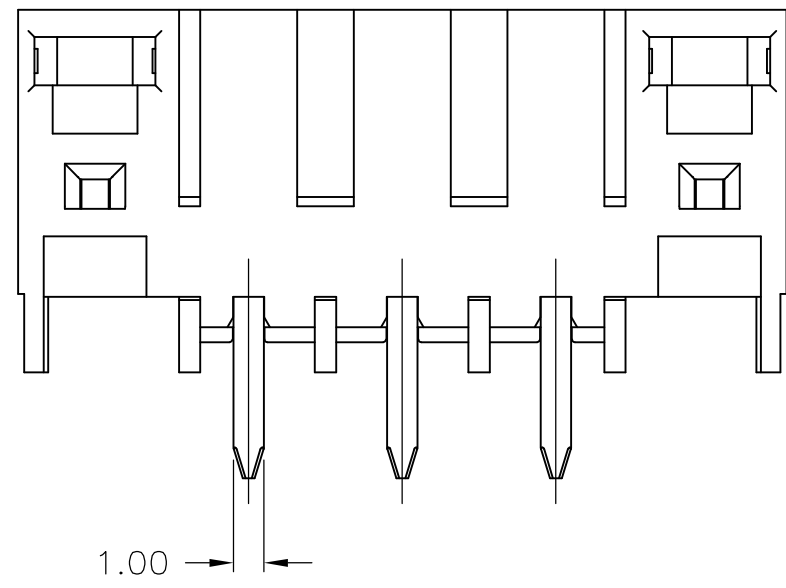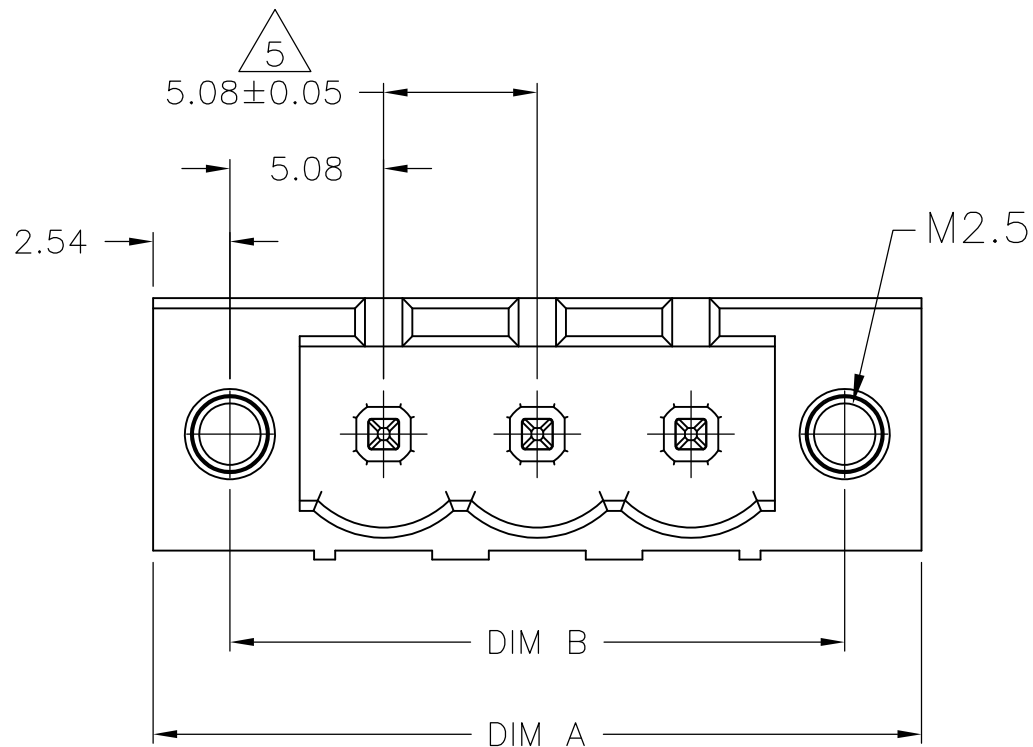

- 1

MATERIAL:
HOUSING: PA 6-6, UL 94V-0, COLOR: BLACK
TERMINAL: COPPER ALLOY, TIN PLATED.
- 2

SUITABLE FOR 1.6 – 2.4mm BOARD THICKNESS
- 3

RECONGNIZED UNDER THE COMPONENT PROGRAM OF
UNDERWRITERS LABORATORIES INC. FILE NO. E60677.
- 4

MQ CERTIFICATE WITH SURVEILLANCE ON CONFORMITY
WITH IEC 998-1/998-2-1.
- 5

NOT CUMULATIVE TOLERANCE.
- 6

BUCHANAN LOGO TO APPEAR ON HOUSING, LOCATION
OPTIONAL WHERE SPACE PERMITS.
- 7

TAPE AND REEL PACKAGED

THIS PRINT IS
PRELIMINARY
PRIOR TO CUSTOMER ORDER
CONTACT PRODUCT ENGINEERING
BEFORE USING THIS PRINT

△	15.24	25.40	3	2-1986479-3
	60.96	71.12	12	1-1986479-2
	55.88	66.04	11	1-1986479-1
	50.80	60.96	10	1-1986479-0
	45.72	55.88	9	1986479-9
	40.64	50.80	8	1986479-8
	35.56	45.72	7	1986479-7
	30.48	40.64	6	1986479-6
	25.40	35.56	5	1986479-5
	20.32	30.48	4	1986479-4
	15.24	25.40	3	1986479-3
	10.16	20.32	2	1986479-2
	DIM B	DIM A	NO OF POS	PART NUMBER

THIS DRAWING IS A CONTROLLED DOCUMENT.

DIMENSIONS:
mm

TOLERANCES UNLESS OTHERWISE SPECIFIED:

0 PLC	±	-
1 PLC	±	0.3
2 PLC	±	0.25
3 PLC	±	-
4 PLC	±	-
ANGLES	±	2°

FINISH

-

MATERIAL

1

DWN
S SCHLEGEL
CHK
C RICHARD
APVD
C RICHARD

17OCT2008
10/17/108
10/17/08

NAME

PRODUCT SPEC
—
APPLICATION SPEC
—

WEIGHT
—

CUSTOMER DRAWING

TE Connectivity

PRELIMINARY

TERMINAL BLOCK, HEADER ASSEMBLY, VERTICAL
WITH LOCKING SCREW FLANGE, 5.08mm, HIGH TEMP

SIZE A2	CAGE CODE 00779	DRAWING NO C=1986479	RESTRICTED TO —
SCALE NTS	SHEET 1 of 1	REV 3	